



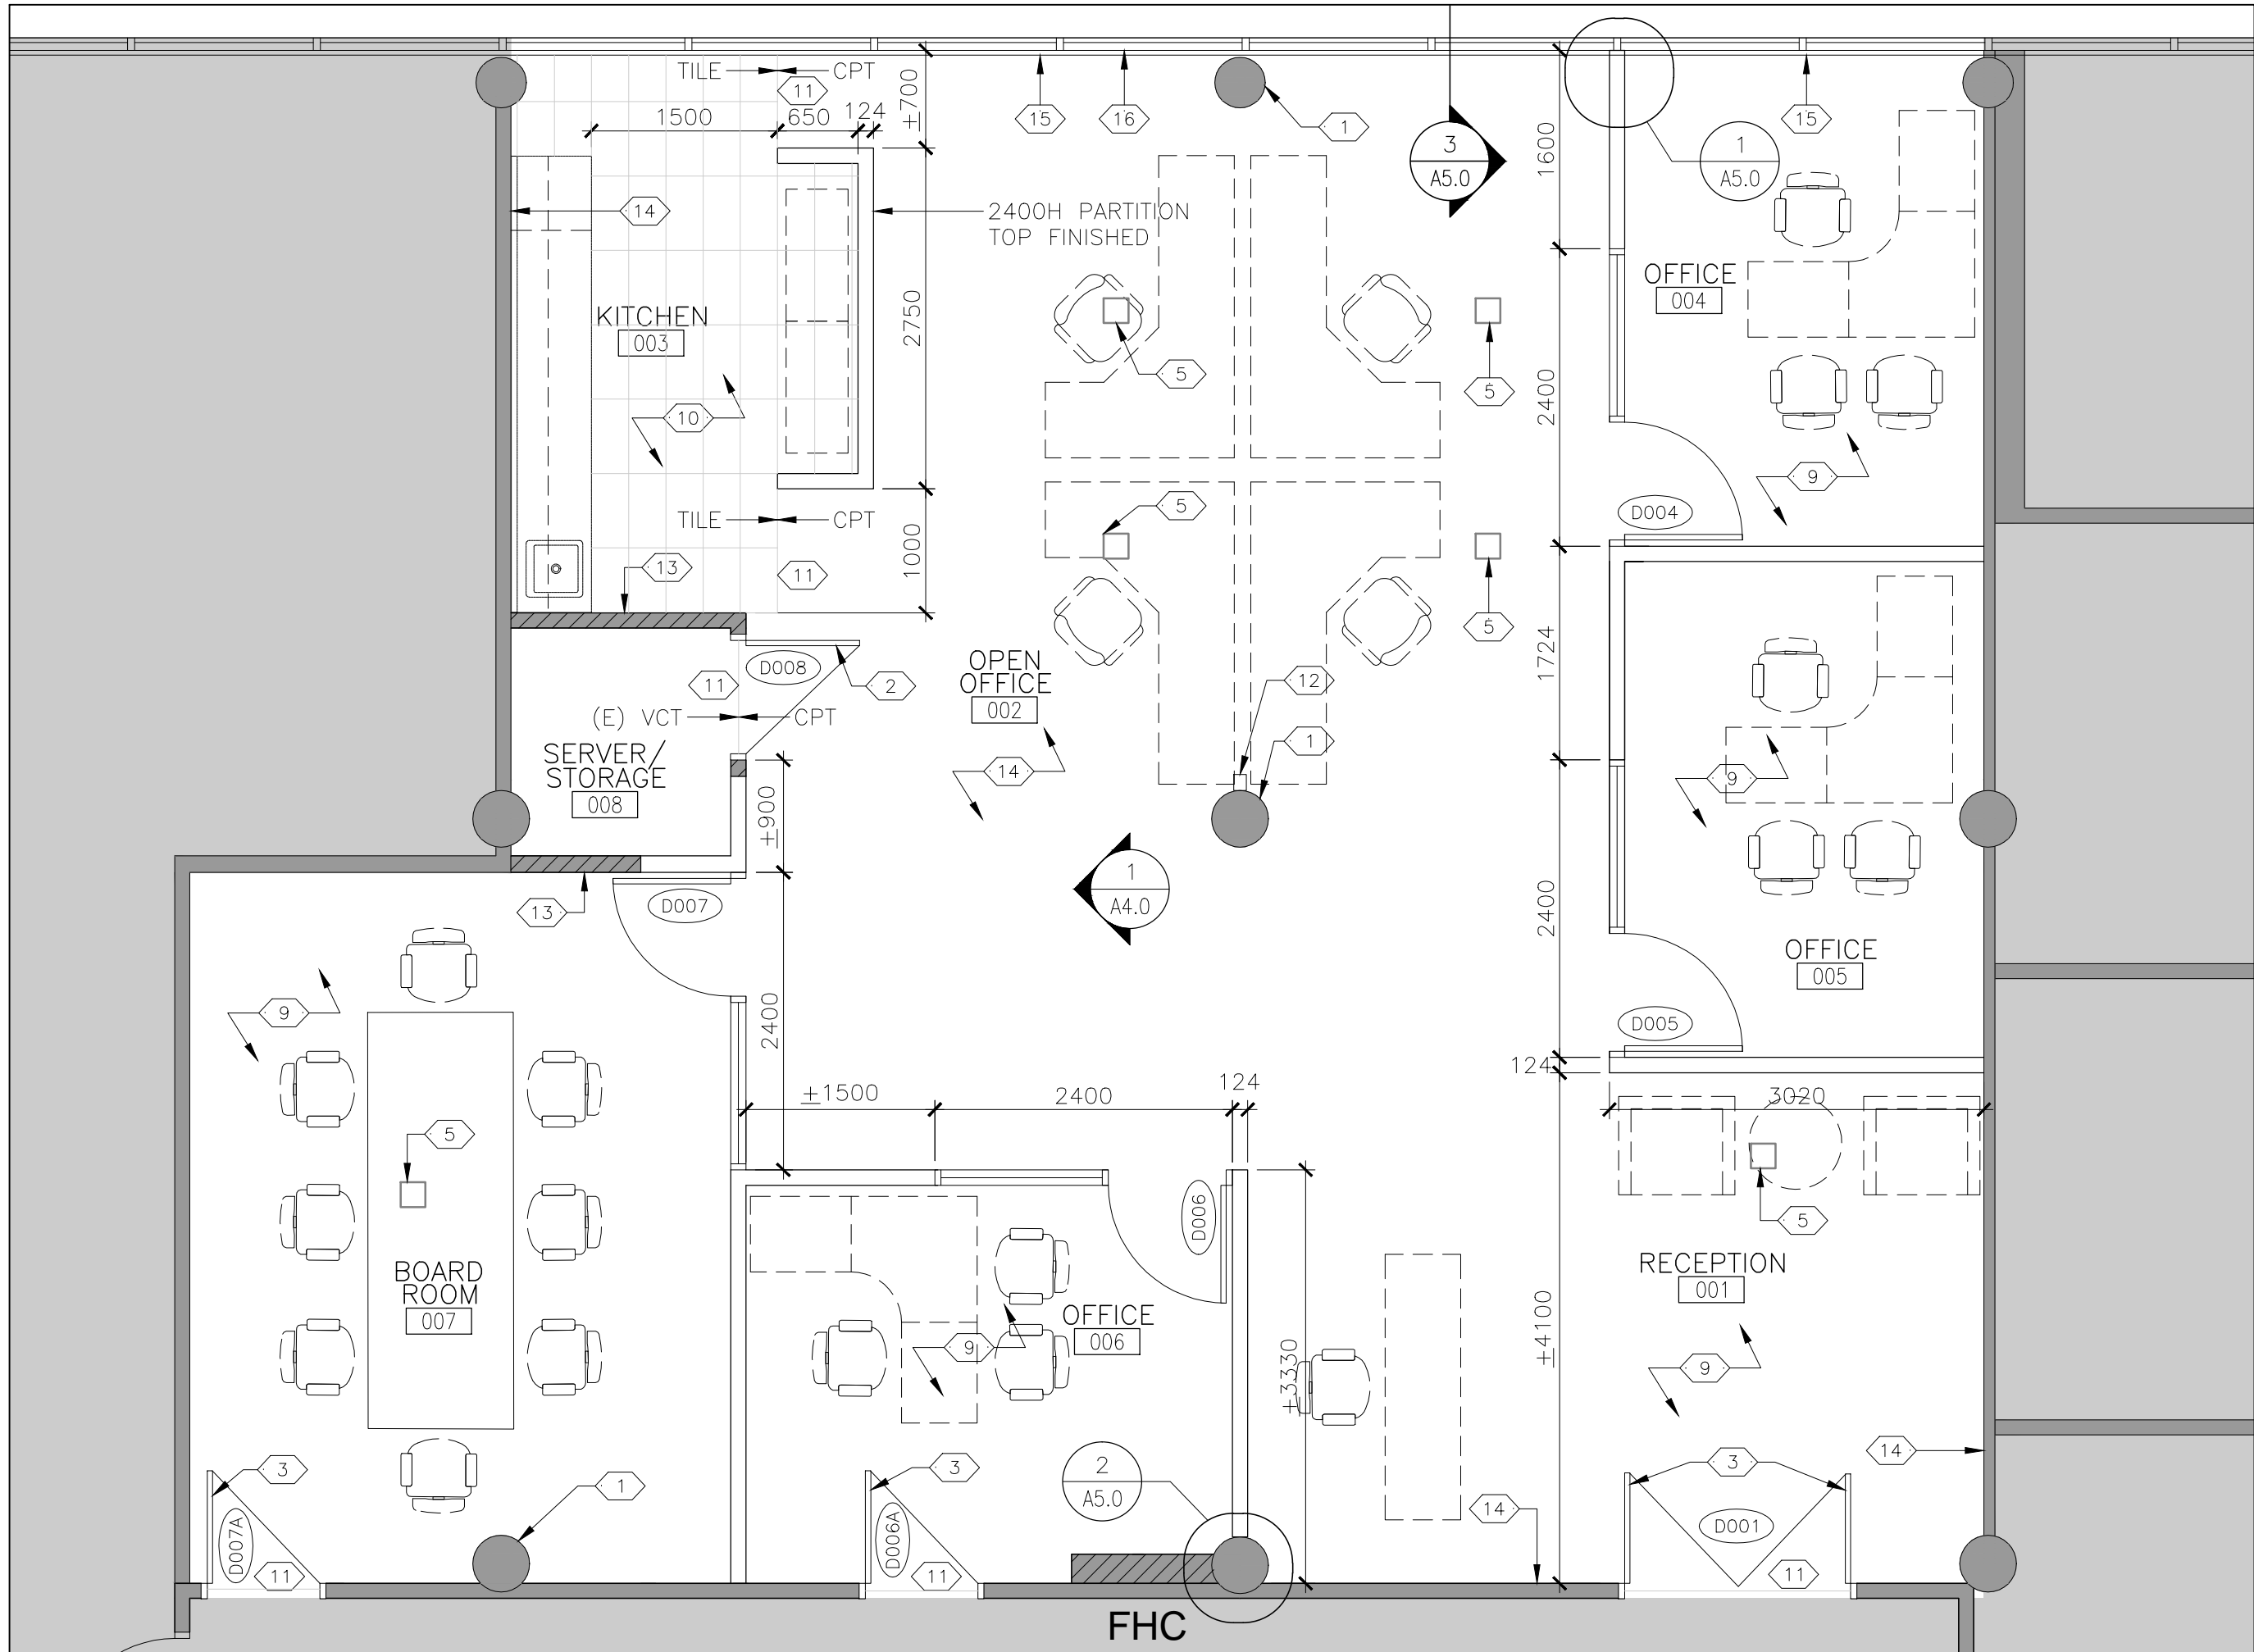

INVIZIJ ARCHITECTS INC
 105 YORKING STREET, HAMILTON, ON L8N 1V9
 T: 905 525 9000 | F: 905 525 7800 | www.invizij.com

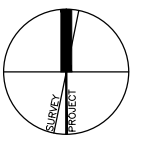

REV.	DESCRIPTION	DATE



DO NOT SCALE DRAWING. DIMENSIONS ARE TO BE CHECKED AND VERIFIED BY THE CONTRACTOR ON SITE.
 ALL DRAWINGS, SPECIFICATIONS, AND RELATED DOCUMENTS ARE THE COPYRIGHT PROPERTY OF THE ARCHITECT AND MUST BE RETURNED UPON REQUEST.
 REPRODUCTION OF DRAWINGS, SPECIFICATIONS, AND RELATED DOCUMENTS IN WHOLE OR IN PART IS STRICTLY FORBIDDEN WITHOUT THE ARCHITECT'S WRITTEN PERMISSION.
 THIS DRAWING SHALL NOT BE USED FOR CONSTRUCTION PURPOSES UNLESS COUNTERSIGNED BY INVIZIJ ARCHITECTS INC.

PROJECT NAME:
 LANDECK PROPERTIES INC.
 1001 CHAMPLAIN AVE.
 UNIT #205 SUITE RENOVATION

PROJECT ADDRESS:
 1001 CHAMPLAIN AVE.
 BURLINGTON, ONTARIO

PROJECT NO.:
 16-010

DRAWING TITLE:
 FLOOR PLAN

PLOT DATE: 4-Apr-16
 DRWN.: CT
 CHKD.: GW
 DATE: MARCH 2016
 SCALE: 1:50
 DRAWING NO.:
A2.0